


ANTICIPATED PHASE DURATION:
2 MONTHS

LEGEND

- >— VEHICLE ACCESS ROUTE
- >— BUS ACCESS ROUTE
- >— PEDESTRIAN ACCESS ROUTE
- - - - - CONSTRUCTION FENCING & BARRIER (TEMPORARY)

CONSTRUCTION ACTIVITY SUMMARY

- (A) BUS LOADING & ROADWAY IMPROVEMENTS
- (B) MIXED USE BUILDING CORE & SHELL

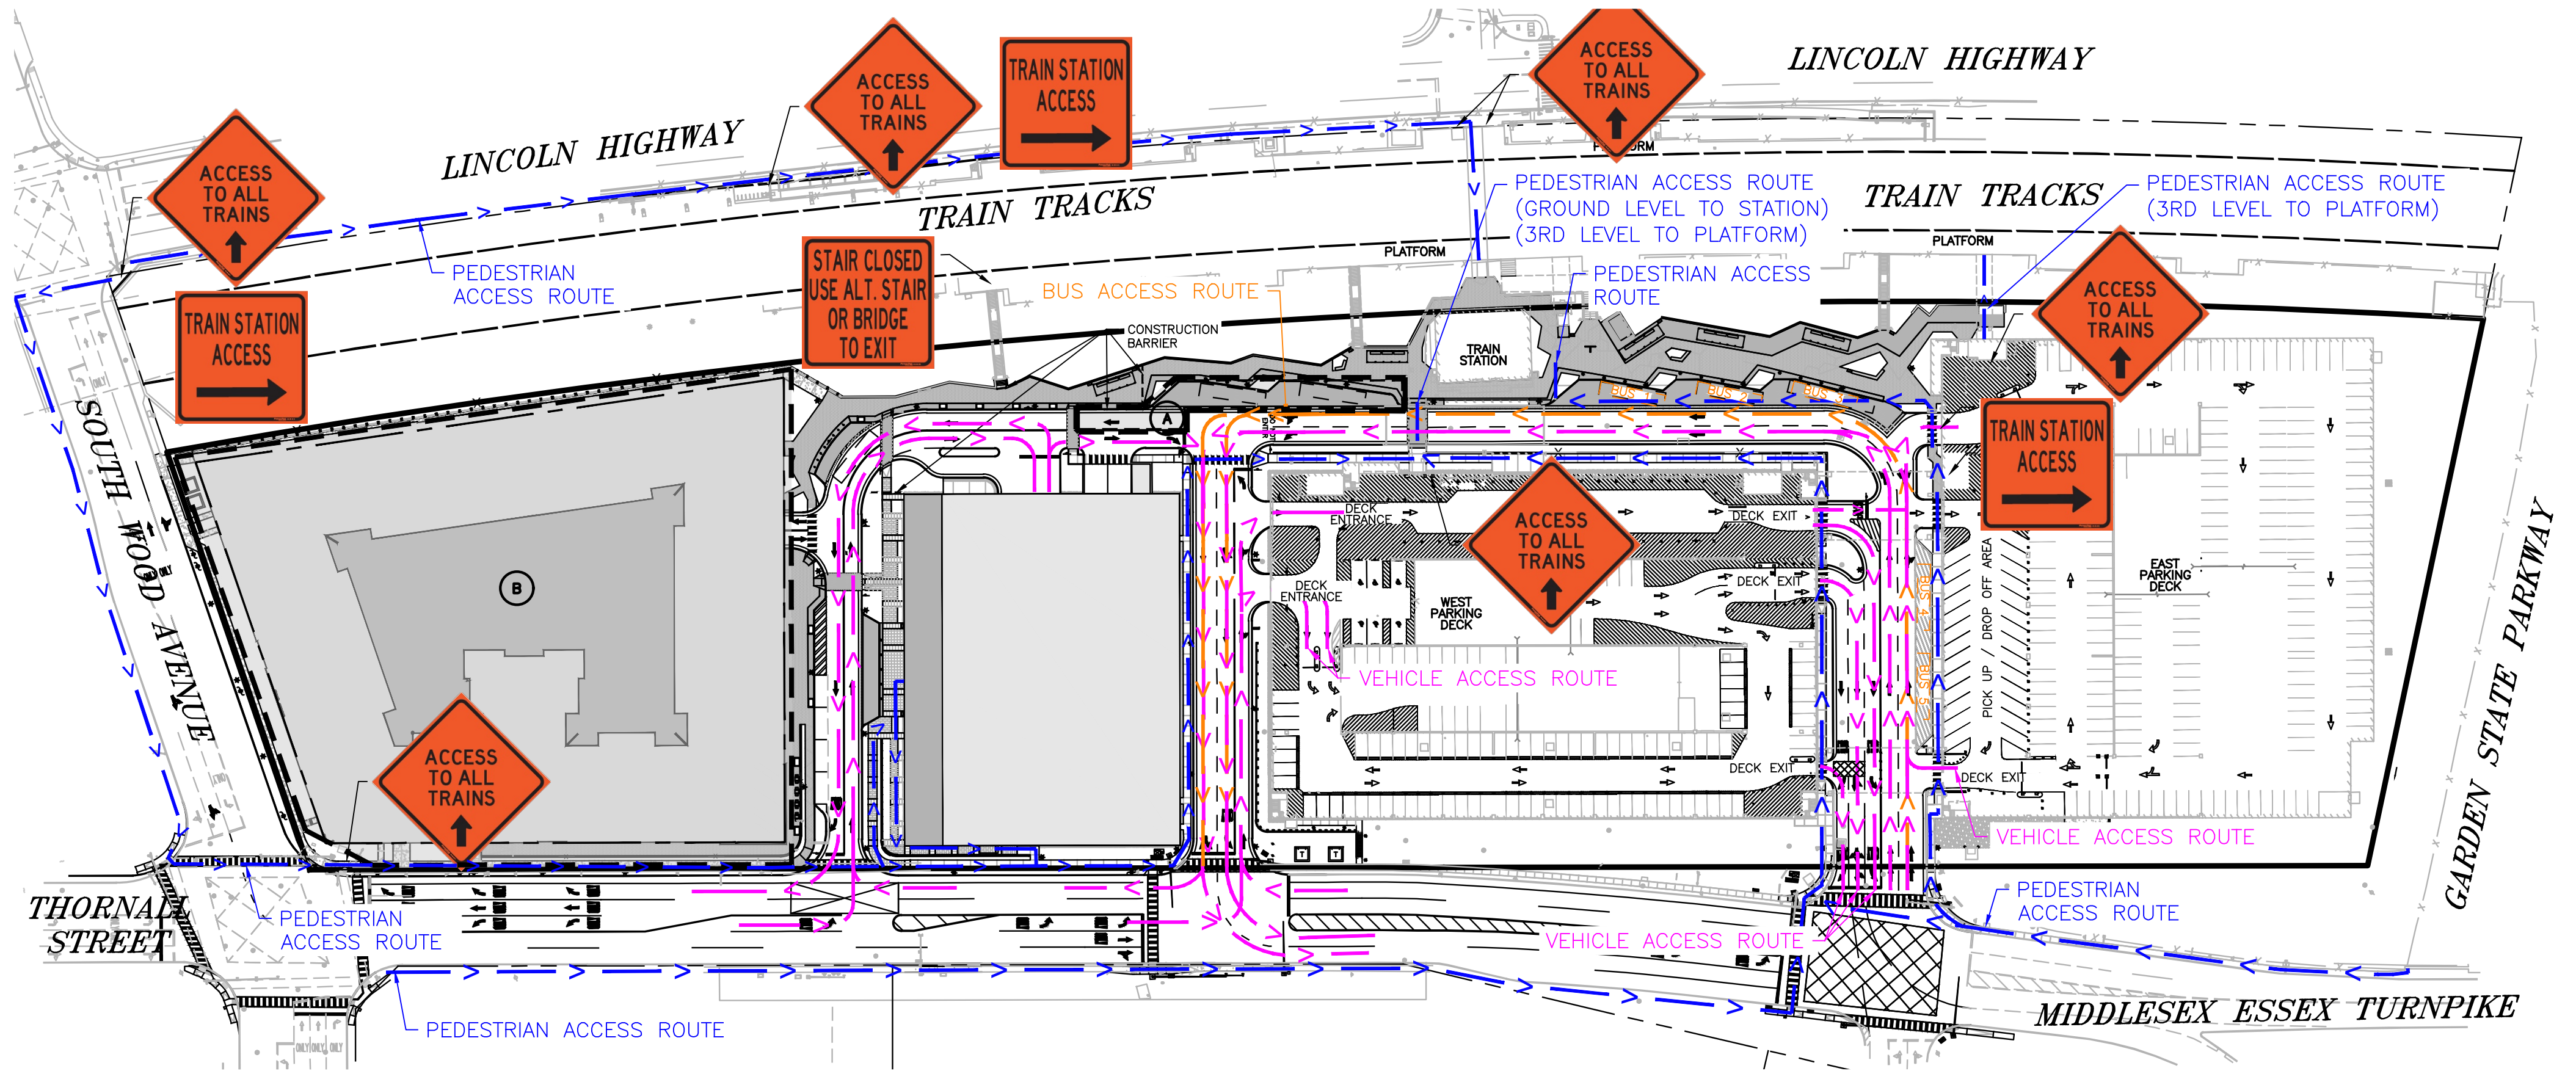

METROPARK STATION

TOWNSHIP OF WOODBRIDGE, MIDDLESEX COUNTY, NEW JERSEY

COMMUTER STATION ACCESS PLAN

EFFECTIVE: MARCH 30TH, 2026